


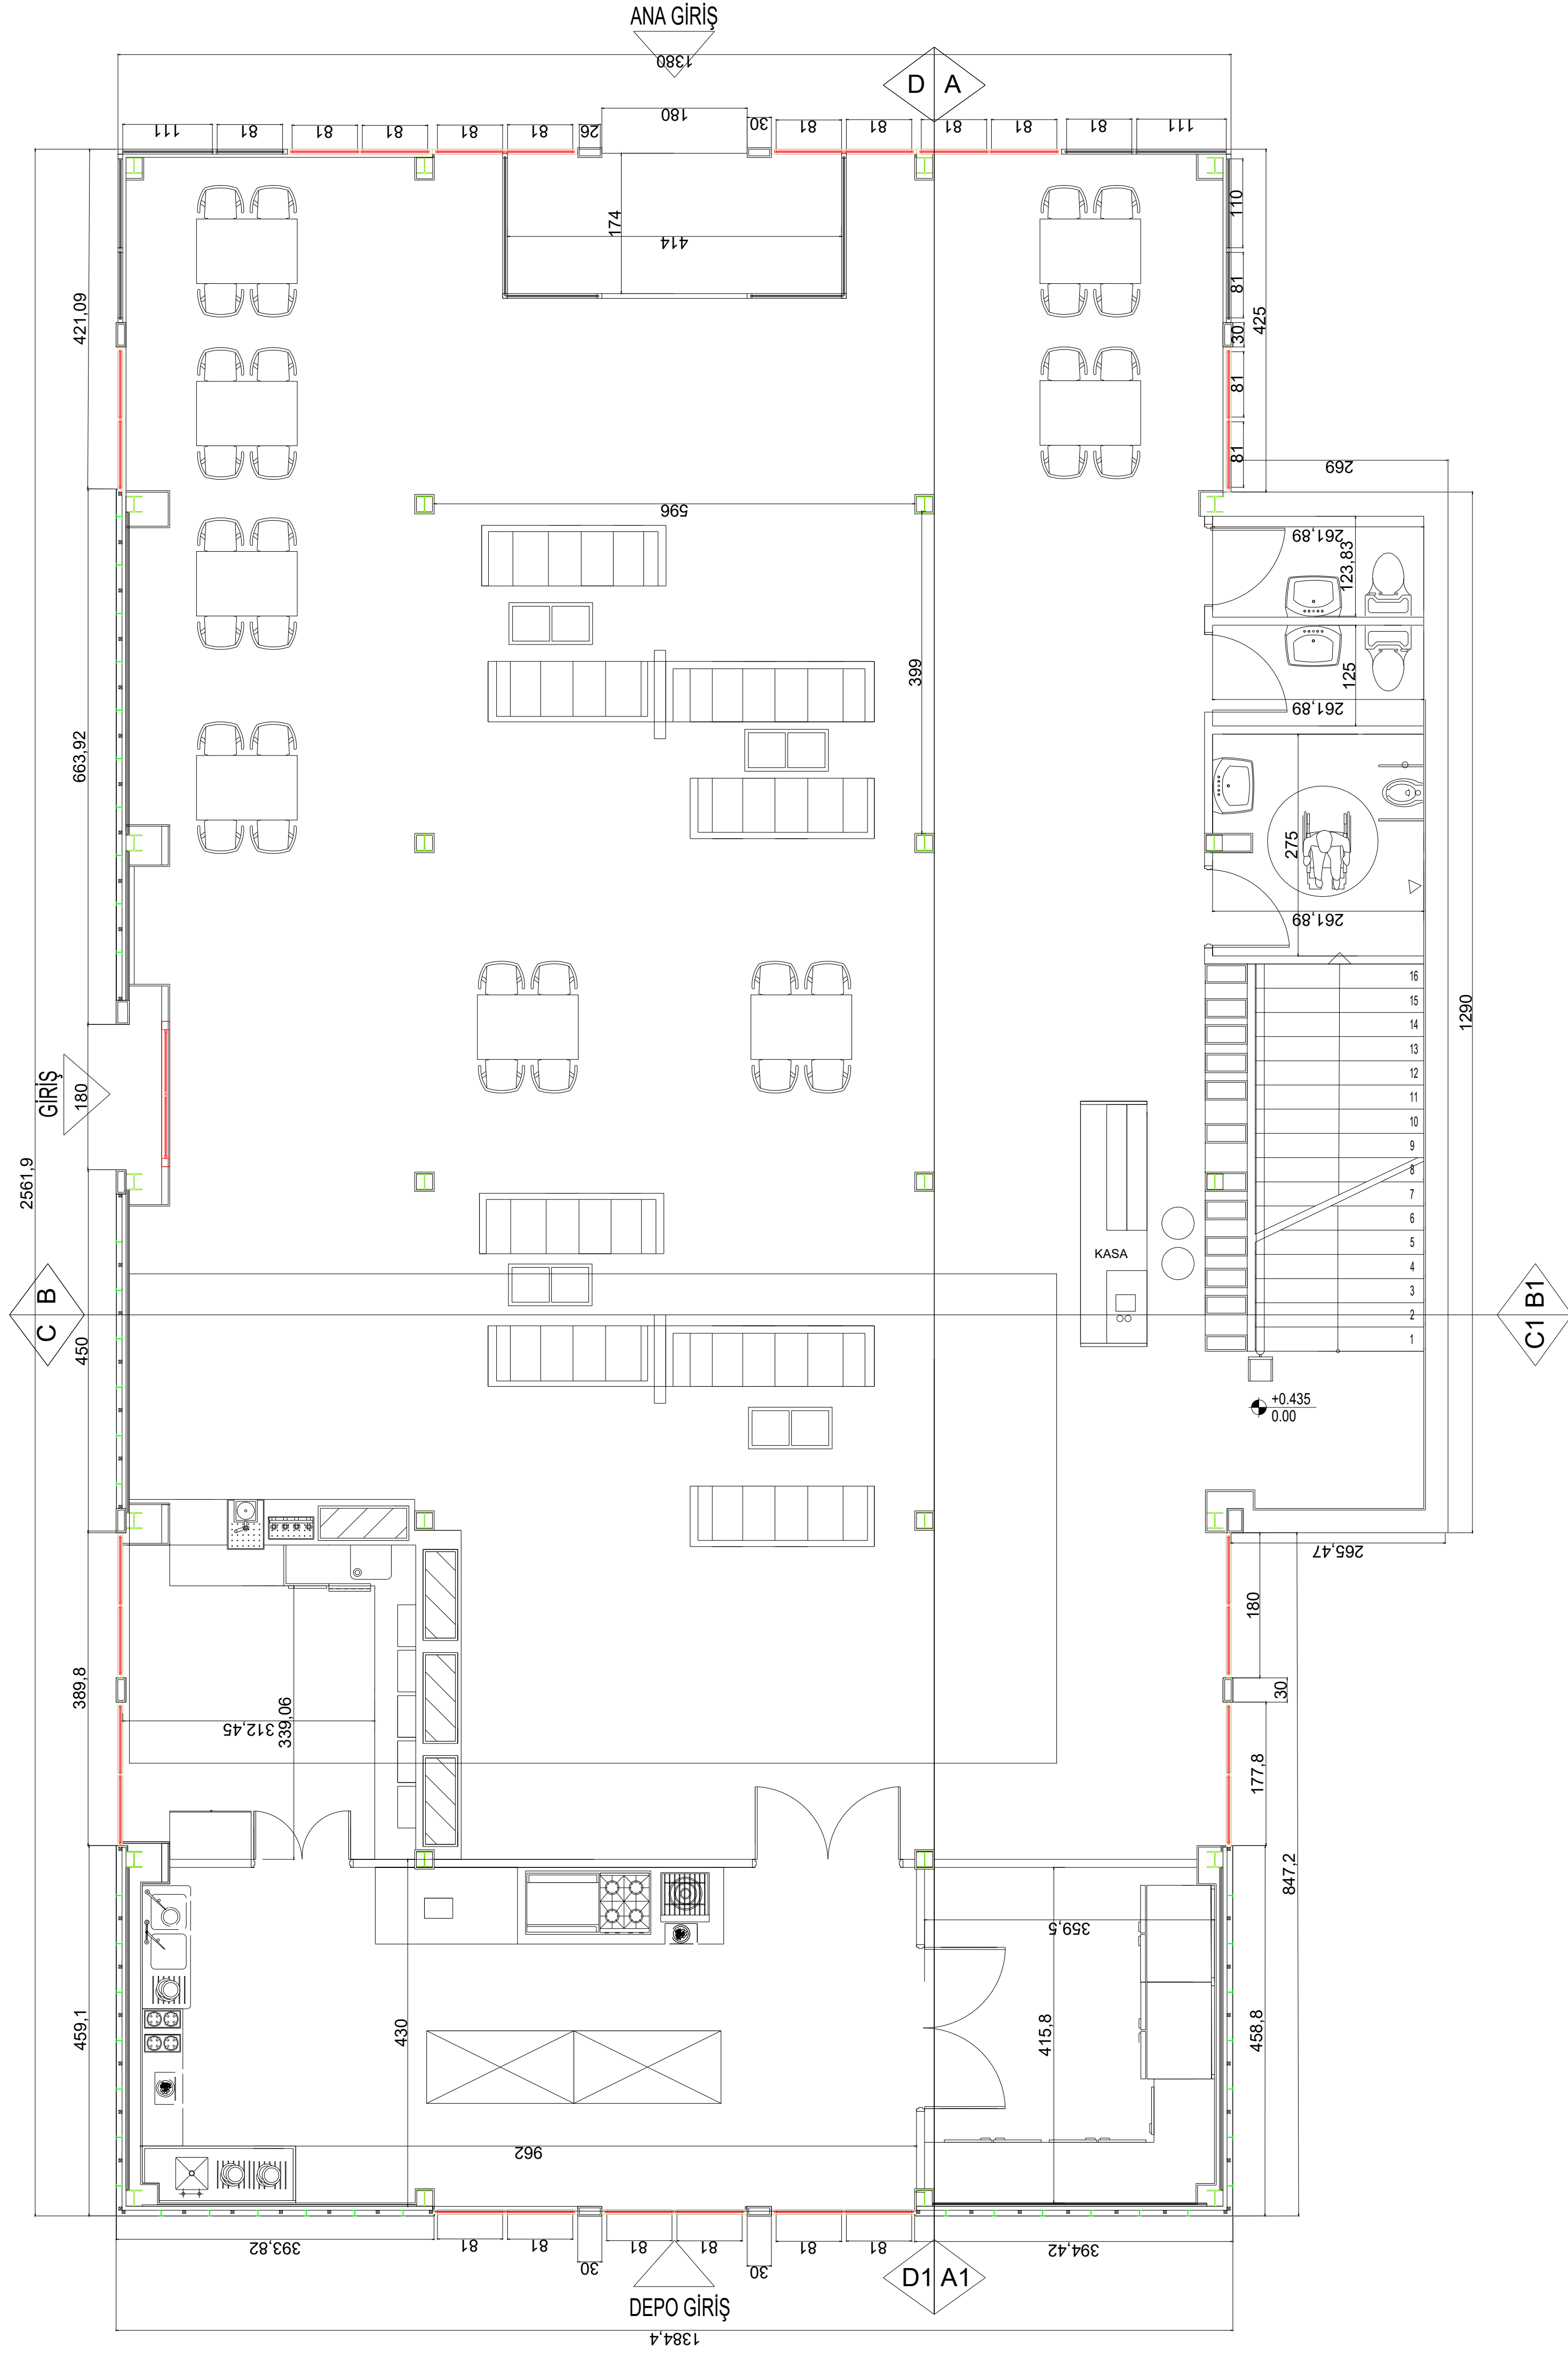

ZEMİN KAT PLANI 1/50