


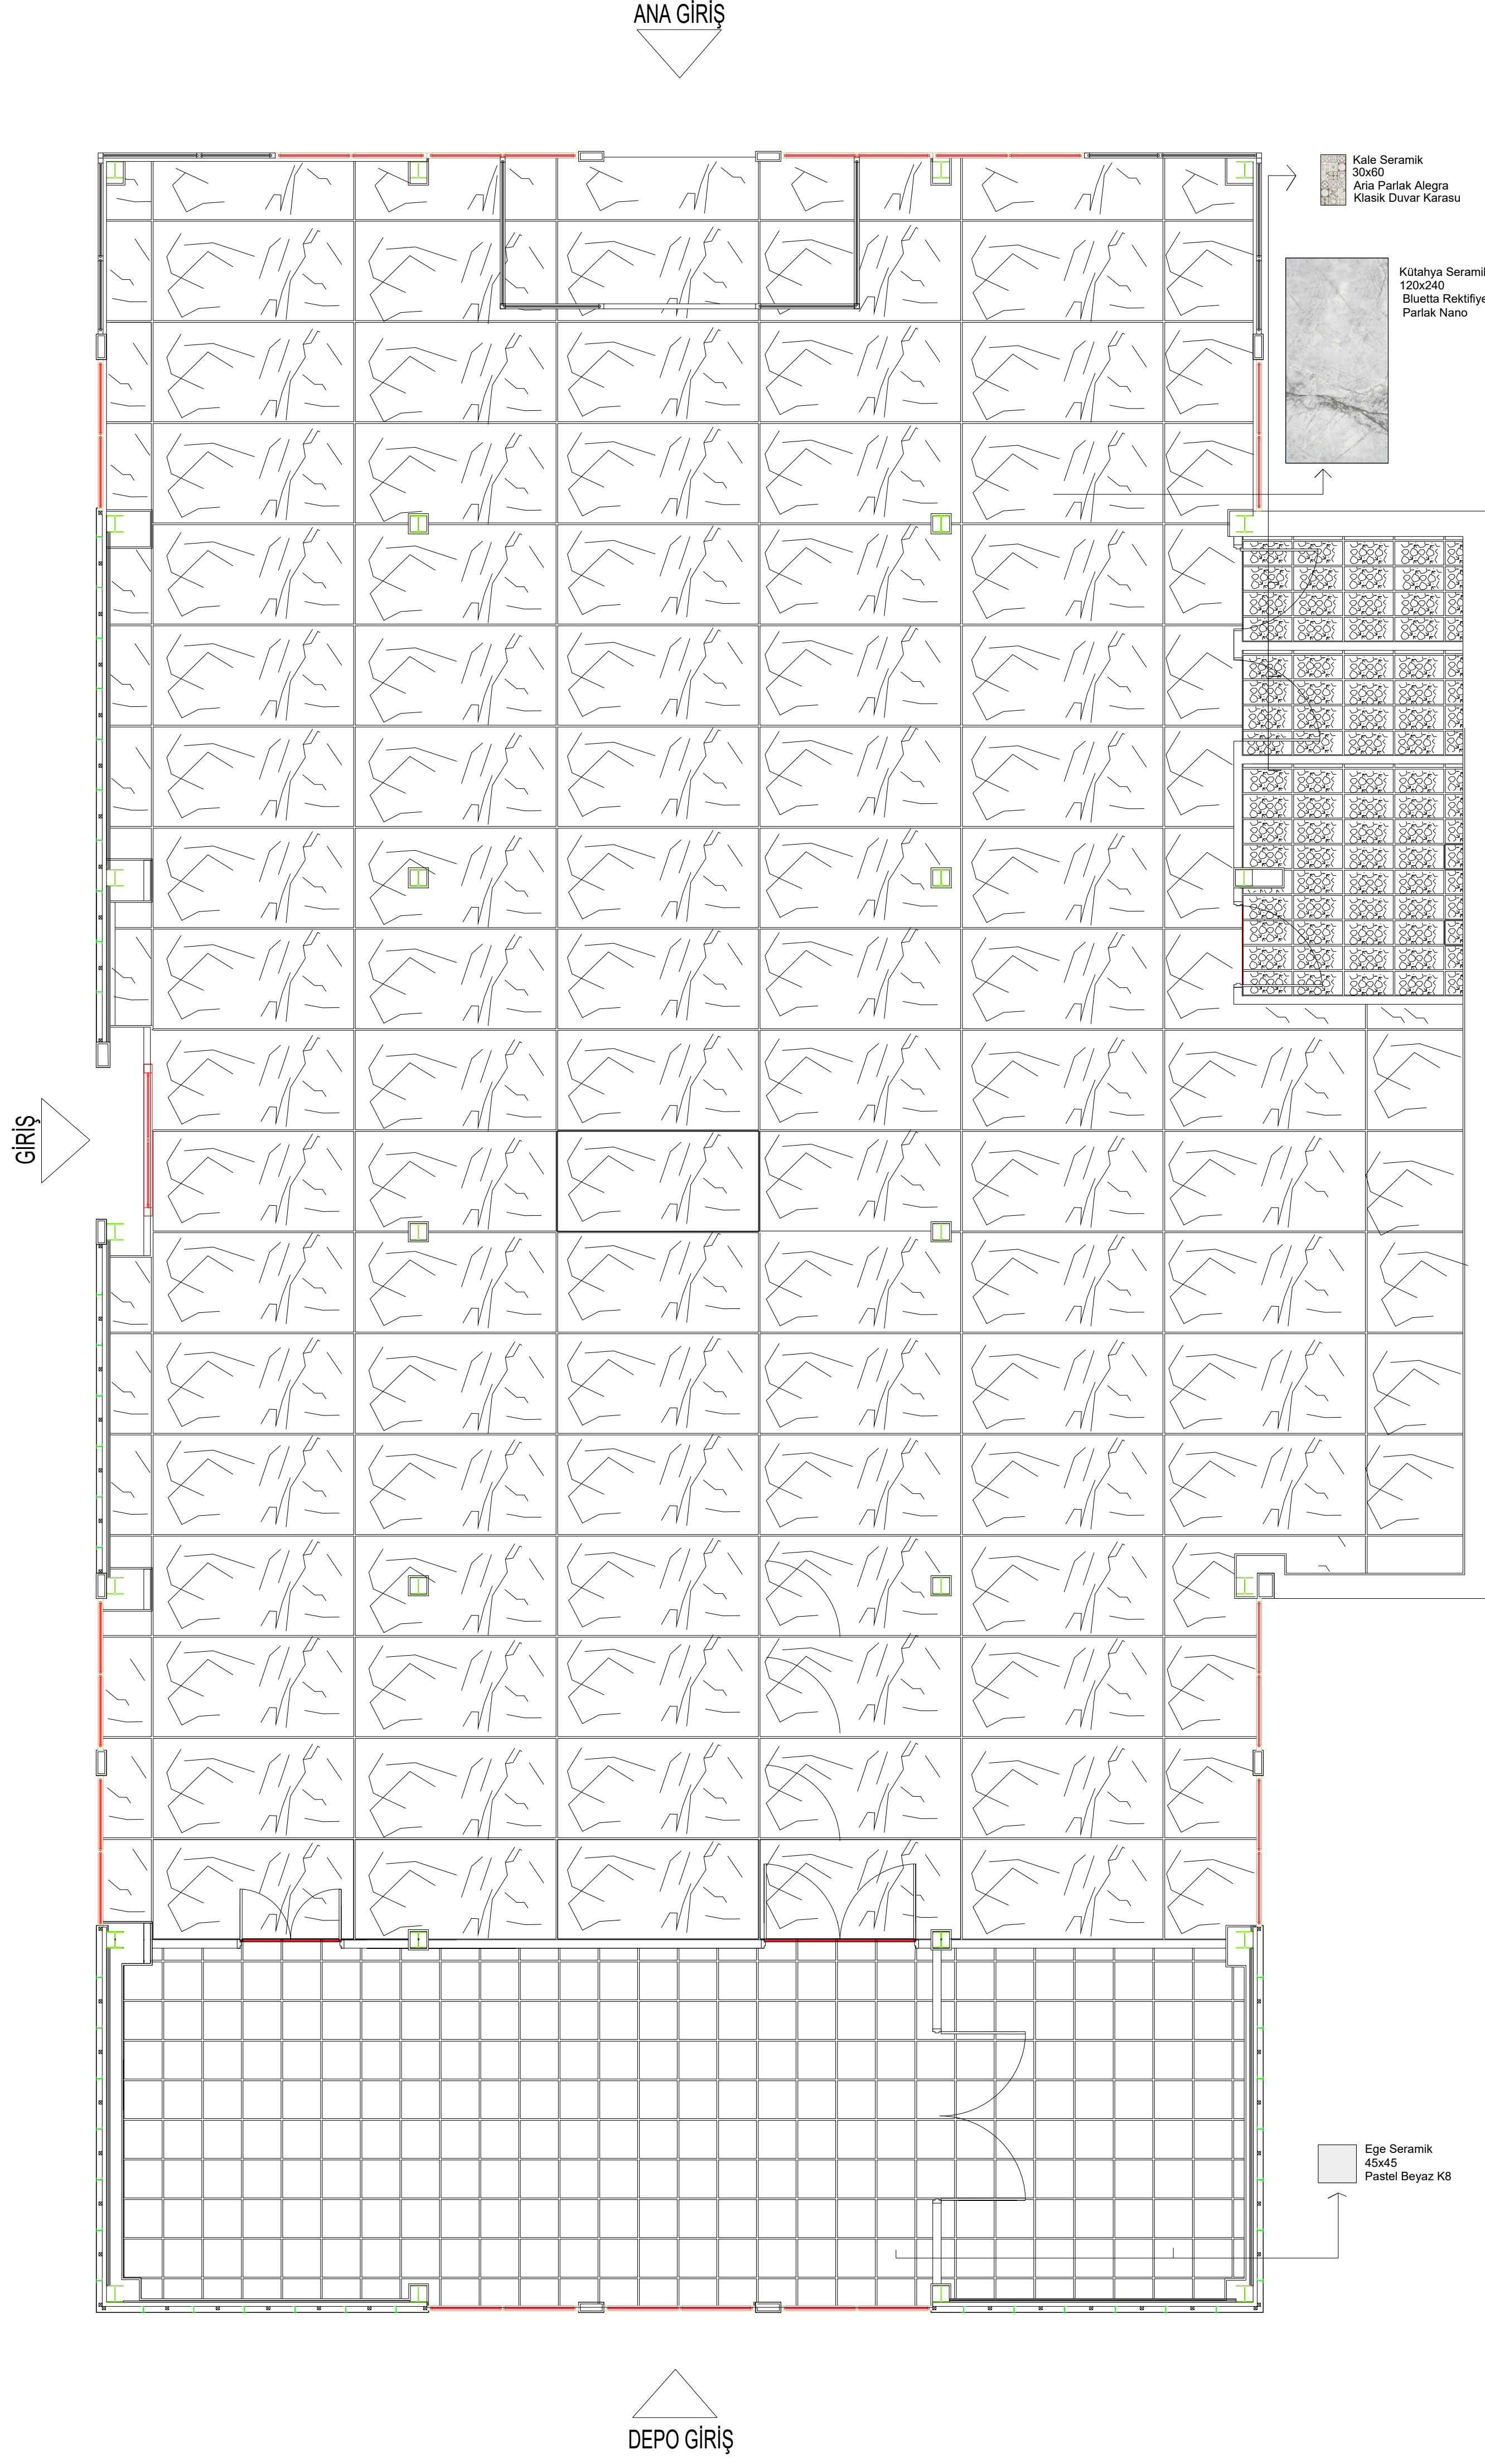

ZEMİN KAT DÖŞEME PLANI 1/50